

APPROVAL STAMP :


Final
 THIS LAYOUT PLAN IS
 TO BE READ WITH THIS COVER LETTER
 NO. 2368
 DATE 99/12/2015
 TOWN PLANNER
 RATNAGIRI

TOTAL PLOT AREA OF GAT.NO.1708, WHICH IS = 8200.00SQ.MT.
 CONSIDER FOR LAYOUT 1709

AREA STATMENT :

S.NO.	GAT.NO.	PLOT.NO.	AREA	UNIT	REMARK
1	1709/1	13	216.00	SQ.MT.	RESIDENTIAL
2	1709/2	22	1878.00	SQ.MT.	INTERNAL LAY OUT ROAD
3	1709/3	12	248.00	SQ.MT.	RESIDENTIAL
4	1709/4	14	260.00	SQ.MT.	RESIDENTIAL
5	1709/5	11	226.00	SQ.MT.	RESIDENTIAL
6	1709/6	15	417.00	SQ.MT.	RESIDENTIAL
7	1709/7	10	226.00	SQ.MT.	RESIDENTIAL
8	1709/8	16	431.00	SQ.MT.	RESIDENTIAL
9	1709/9	17	279.00	SQ.MT.	RESIDENTIAL
10	1709/10	9	225.00	SQ.MT.	RESIDENTIAL
11	1709/11	8	361.00	SQ.MT.	RESIDENTIAL
12	1709/12	18	353.00	SQ.MT.	RESIDENTIAL
13	1709/13	21	825.00	SQ.MT.	OPEN SPACE 10%
14	1709/14	7	365.00	SQ.MT.	RESIDENTIAL
15	1709/15	6	325.00	SQ.MT.	RESIDENTIAL
16	1709/16	5	244.00	SQ.MT.	RESIDENTIAL
17	1709/17	4	208.00	SQ.MT.	RESIDENTIAL
18	1709/18	3	192.00	SQ.MT.	RESIDENTIAL
19	1709/19	2	192.00	SQ.MT.	RESIDENTIAL
20	1709/20	19	257.00	SQ.MT.	RESIDENTIAL
21	1709/21	20	243.00	SQ.MT.	RESIDENTIAL
22	1709/22	1	229.00	SQ.MT.	RESIDENTIAL


TOTAL = 8200.00 SQ.MT.

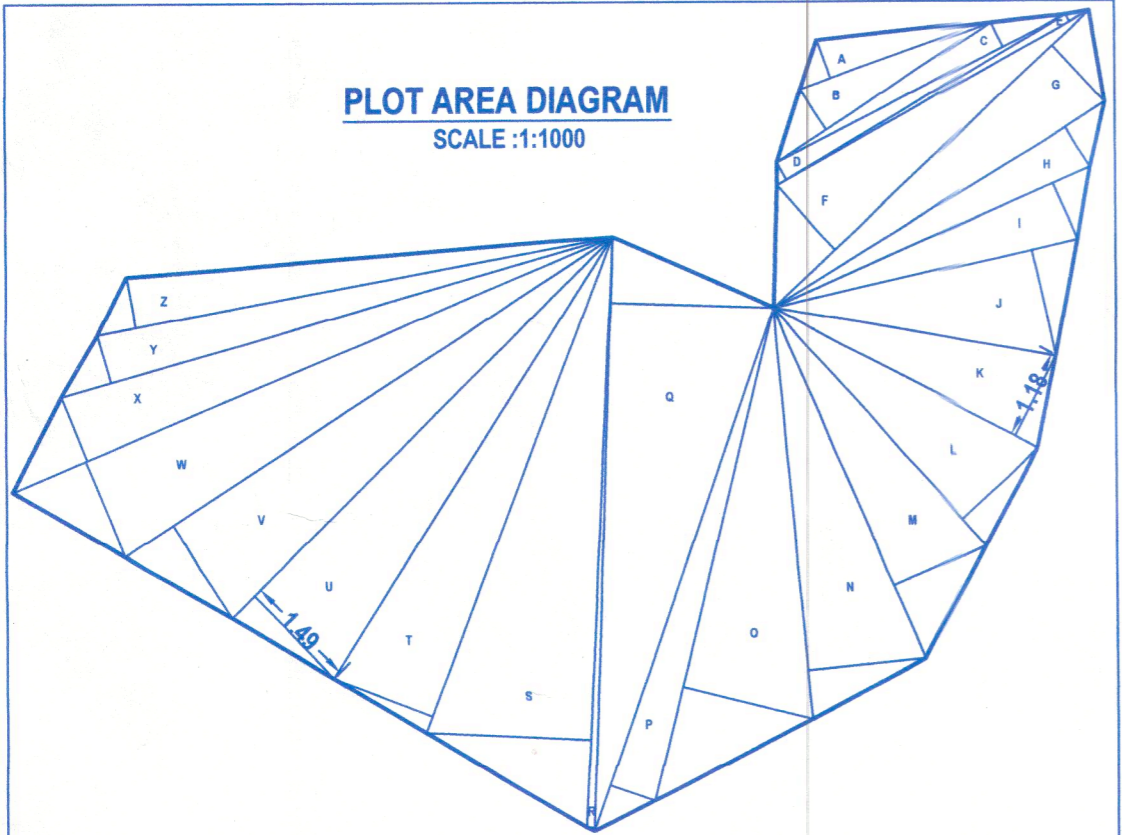

- A = 1/2 X 26.82 X 5.31 = 71.20 SQ.MT.
- B = 1/2 X 33.98 X 6.31 = 107.20 SQ.MT.
- C = 1/2 X 43.07 X 3.59 = 77.31 SQ.MT.
- D = 1/2 X 44.51 X 2.62 = 58.30 SQ.MT.
- E = 1/2 X 47.45 X 1.07 = 25.38 SQ.MT.
- F = 1/2 X 57.25 X 11.33 = 324.32 SQ.MT.
- G = 1/2 X 57.25 X 10.16 = 290.83 SQ.MT.
- H = 1/2 X 51.57 X 6.00 = 154.71 SQ.MT.
- I = 1/2 X 45.89 X 7.92 = 181.72 SQ.MT.
- J = 1/2 X 41.31 X 14.19 = 293.09 SQ.MT.
- K = 1/2 X 39.31 X 11.80 = 231.92 SQ.MT.
- L = 1/2 X 41.62 X 13.65 = 284.05 SQ.MT.
- M = 1/2 X 49.75 X 13.34 = 331.83 SQ.MT.
- N = 1/2 X 53.72 X 15.68 = 421.16 SQ.MT.
- O = 1/2 X 66.07 X 16.31 = 538.80 SQ.MT.
- P = 1/2 X 72.24 X 6.30 = 227.55 SQ.MT.
- Q = 1/2 X 77.55 X 19.61 = 760.37 SQ.MT.
- R = 1/2 X 77.55 X 1.02 = 39.55 SQ.MT.
- S = 1/2 X 77.09 X 20.89 = 805.20 SQ.MT.
- T = 1/2 X 69.21 X 13.98 = 483.77 SQ.MT.
- U = 1/2 X 70.86 X 14.94 = 529.32 SQ.MT.
- V = 1/2 X 76.95 X 13.34 = 513.25 SQ.MT.
- W = 1/2 X 86.26 X 13.55 = 584.41 SQ.MT.
- X = 1/2 X 86.26 X 8.97 = 386.87 SQ.MT.
- Y = 1/2 X 76.04 X 6.47 = 245.98 SQ.MT.
- Z = 1/2 X 69.43 X 6.69 = 232.24 SQ.MT.

TOTAL = 8200.33 SQ.MT.

SAY @ AREA 8200.00 SQ.MT.

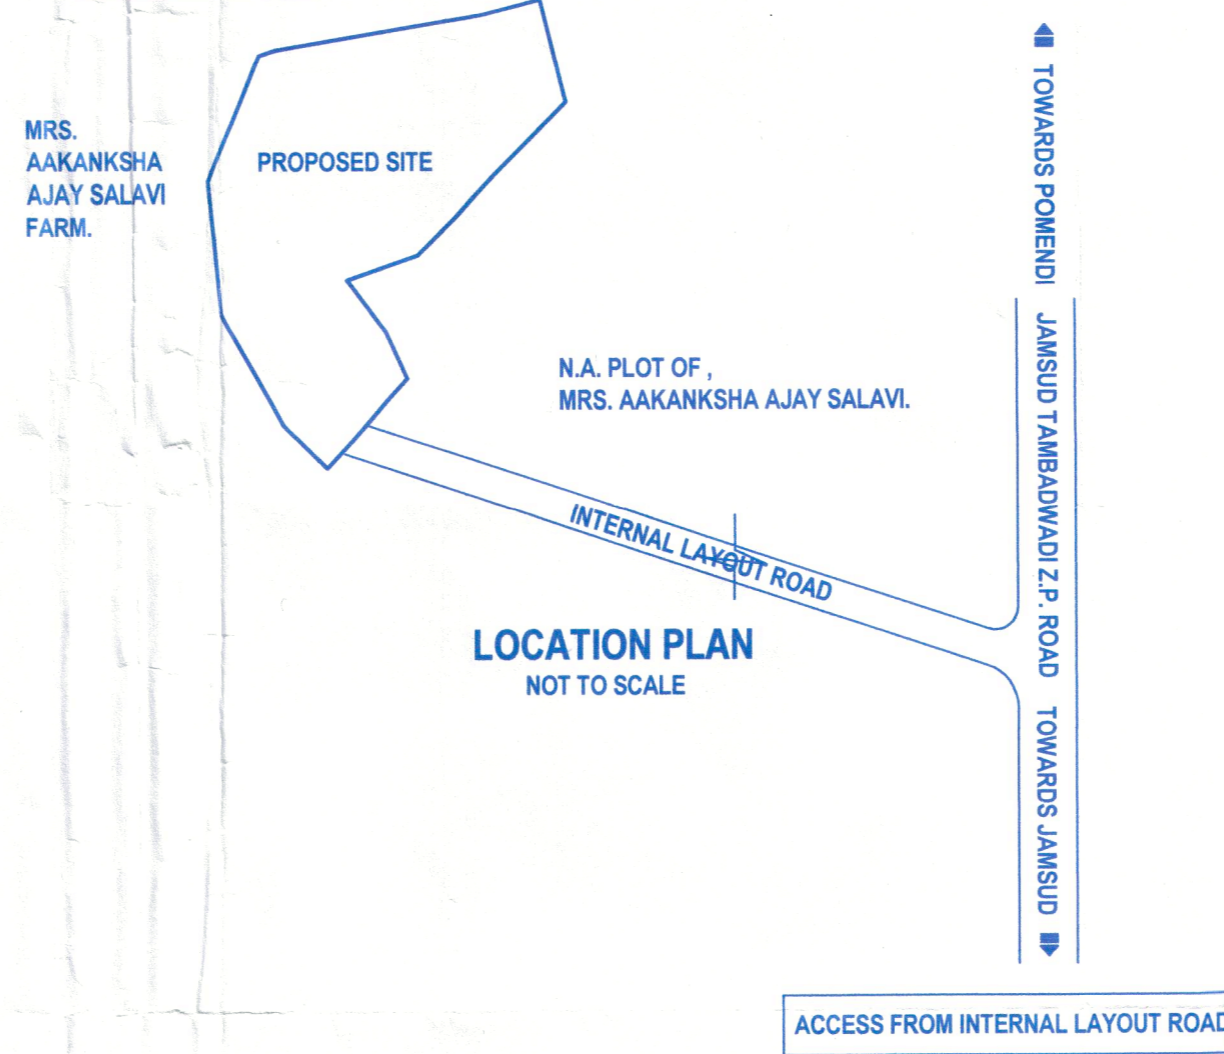

SUMMARY OF PLOT:

DESCRIPTION	AREA	UNIT	REMARK
PLOT.NO. 1 TO 20	5497.00	SQ.MT.	RESIDENTIAL
PLOT.NO. 21	825.00	SQ.MT.	OPEN SPACE 10 %
PLOT.NO. 22	1878.00	SQ.MT.	INTERNAL LAYOUT ROAD

TOTAL AREA = 8200.00 SQ.MT.

NOTES:

- PLOT BOUNDRY COLOURED IN BLACK
- PROPOSED WORK COLOURED IN DOTTED RED
- OWNERS SIGN & ADDRESS:

MR. MAHESH SHASHIKANT BHATKAR
 (POWER OF ATTORNEY HOLDER OF
 MR. SATISH NARAYAN SOHONI & MRS. MANJIRI SATISH SOHONI)
 AT : JAMSUD , TAL: GUHAGAR, DIST : RATNAGIRI.

FINAL LAYOUT PLAN ON PLOT BEARING GAT.NO. 1709 /1 TO 1709 / 22
 FOR MR. SATISH NARAYAN SOHONI & MRS. MANJIRI SATISH SOHONI.
 & POWER OF ATTORNEY HOLDER MR. MAHESH SHASHIKANT
 BHATKAR. AT:JAMSUD,TAL:GUHAGAR , DIST : RATNAGIRI.

SCALE	DATE	DRG. NO.	DRN. BY.	CHK. BY.
1:50, 1:100,1:500	7/ 11 / 2015.	K.B.A. /14 / P.L./ NOV. / 2015	PRATI KSHA	B. D. S.

NORTH: ARCHITECT:
KAMAT BHALEKAR ASSO.
 ARCHITECTS, ENGINEERS, INT. DESIGNERS
 SWAMI SOCIETY (B) WING, FLAT NO.05,
 ABOVE DR.BARVE, L.T.LIBRARY ROAD
 MARKANDI , CHIPLUN.
 TEL : (02355) 254664. MOB. 9423293914



नगरपालिका
 अहवाल : 2368
 दिनांक 99 99 99
 मुकदमा नं. 3914/99
 प्र. म.स.सं. 4494
 दिनांक 3914/99
 परवानगी मिळवून घ्याव्याचे आहे.

जिल्हाधिकारी
 रातनागिरी

SITE PLAN
 SCALE:1:500