



1RK FOREST COTTAGE FLOOR PLAN




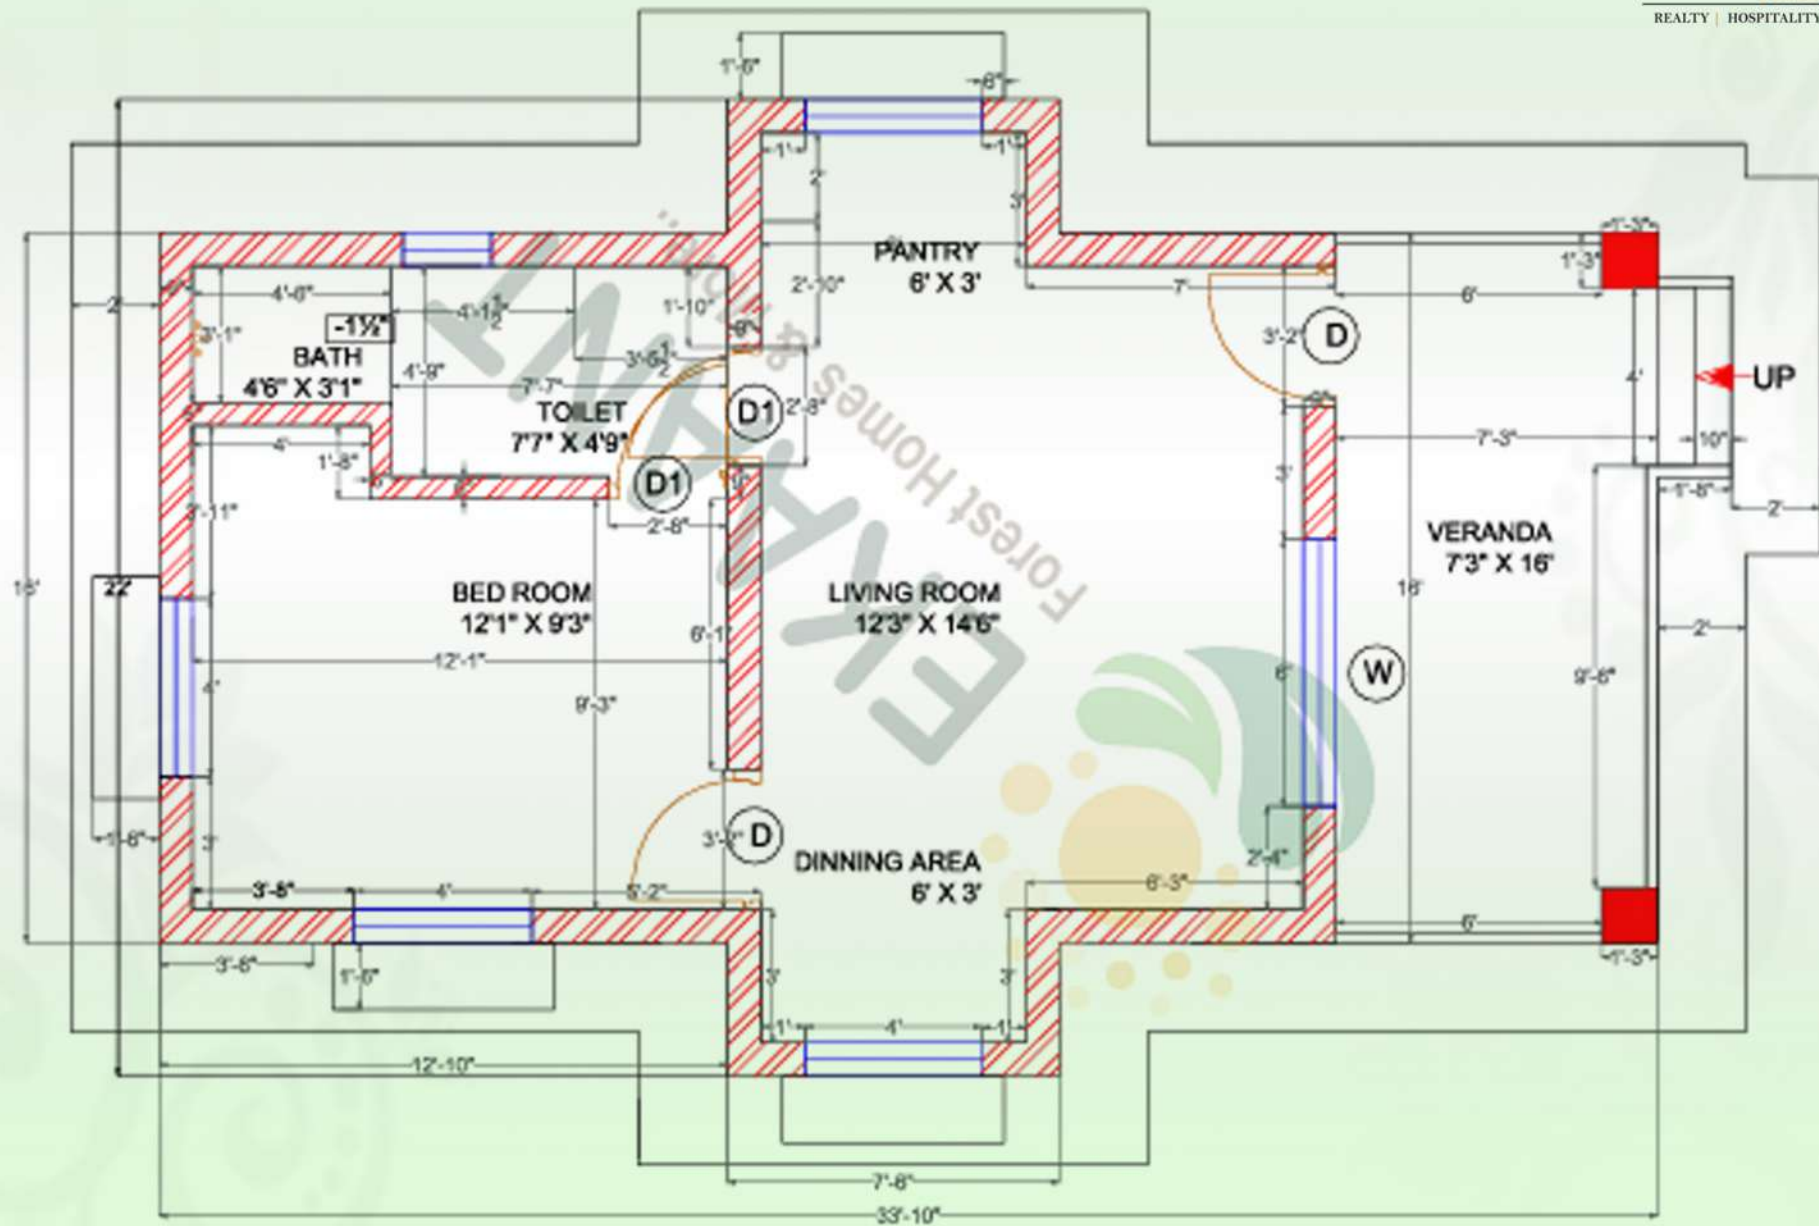


Min. Plot. Req. Dimension Plan

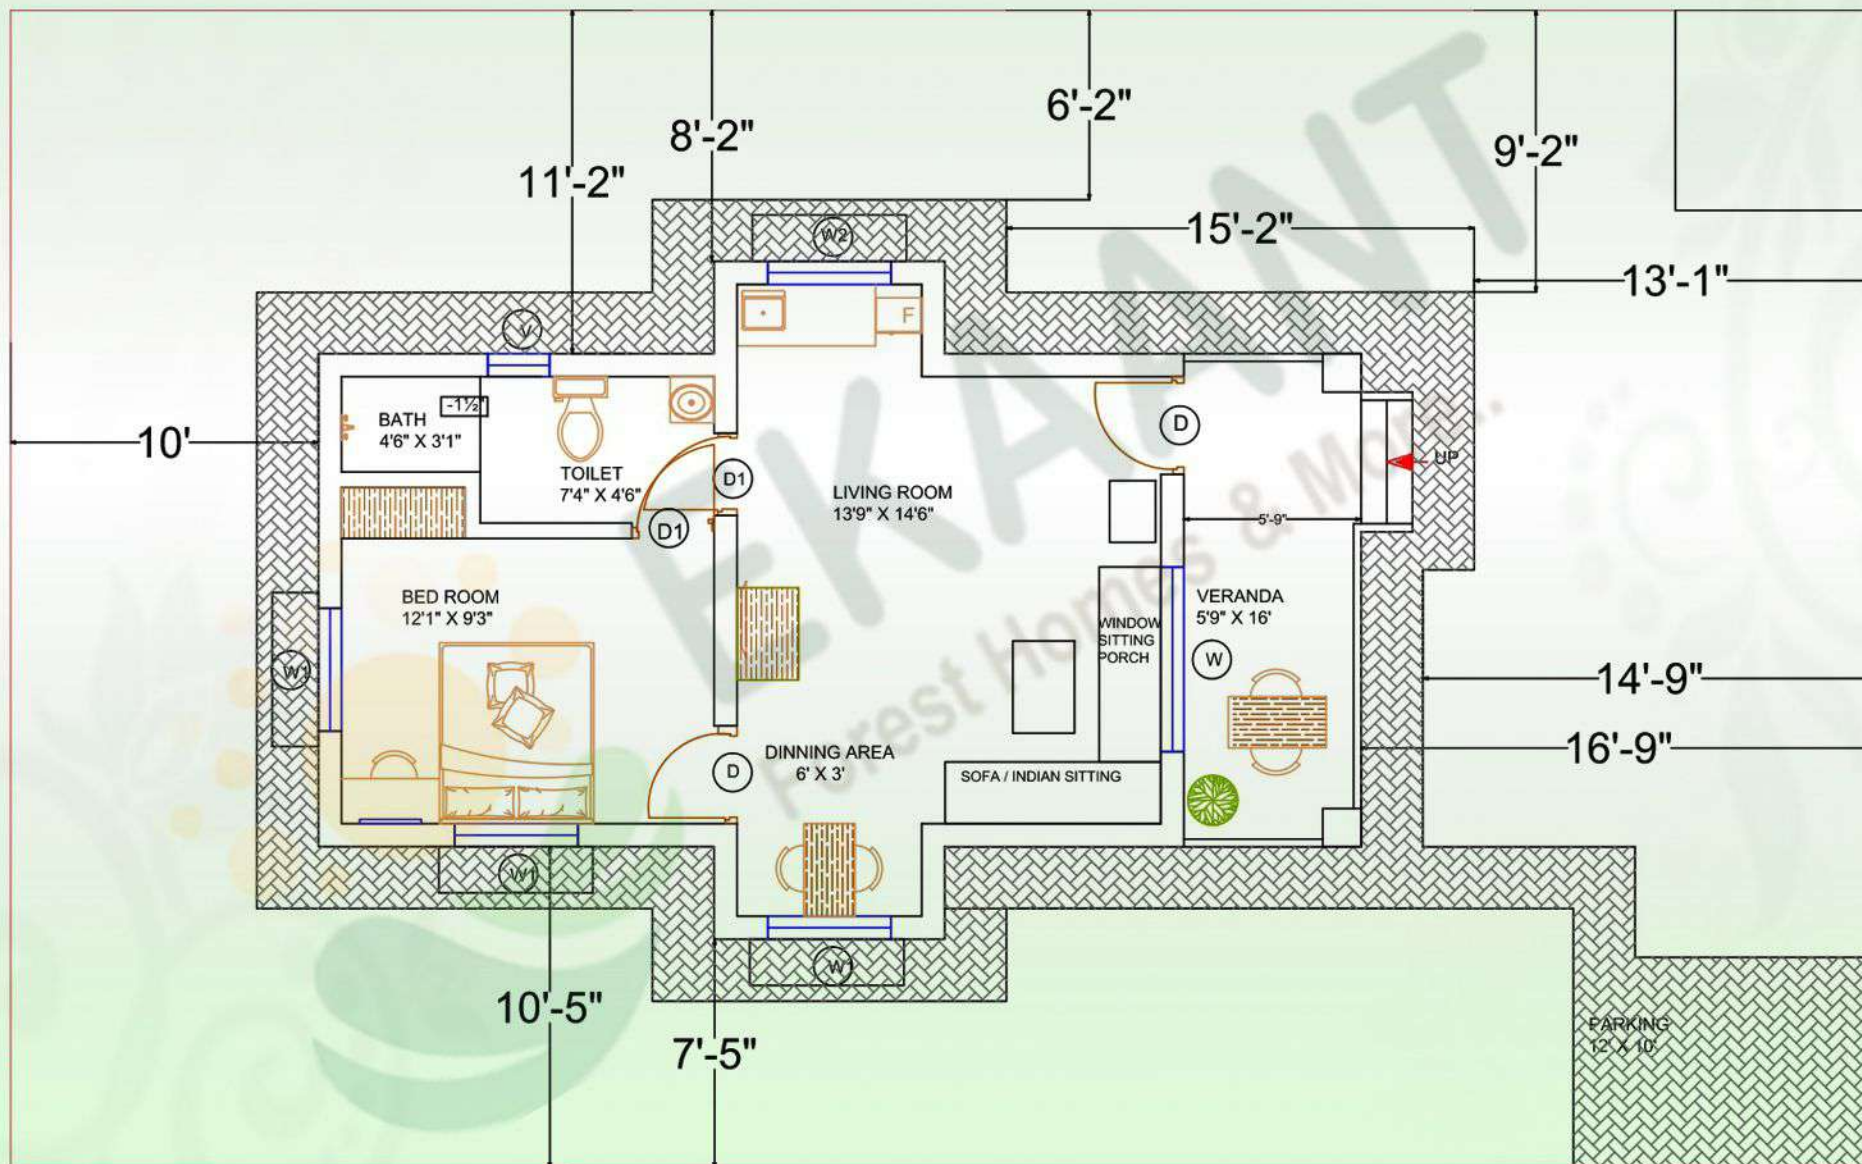

Furniture Layout

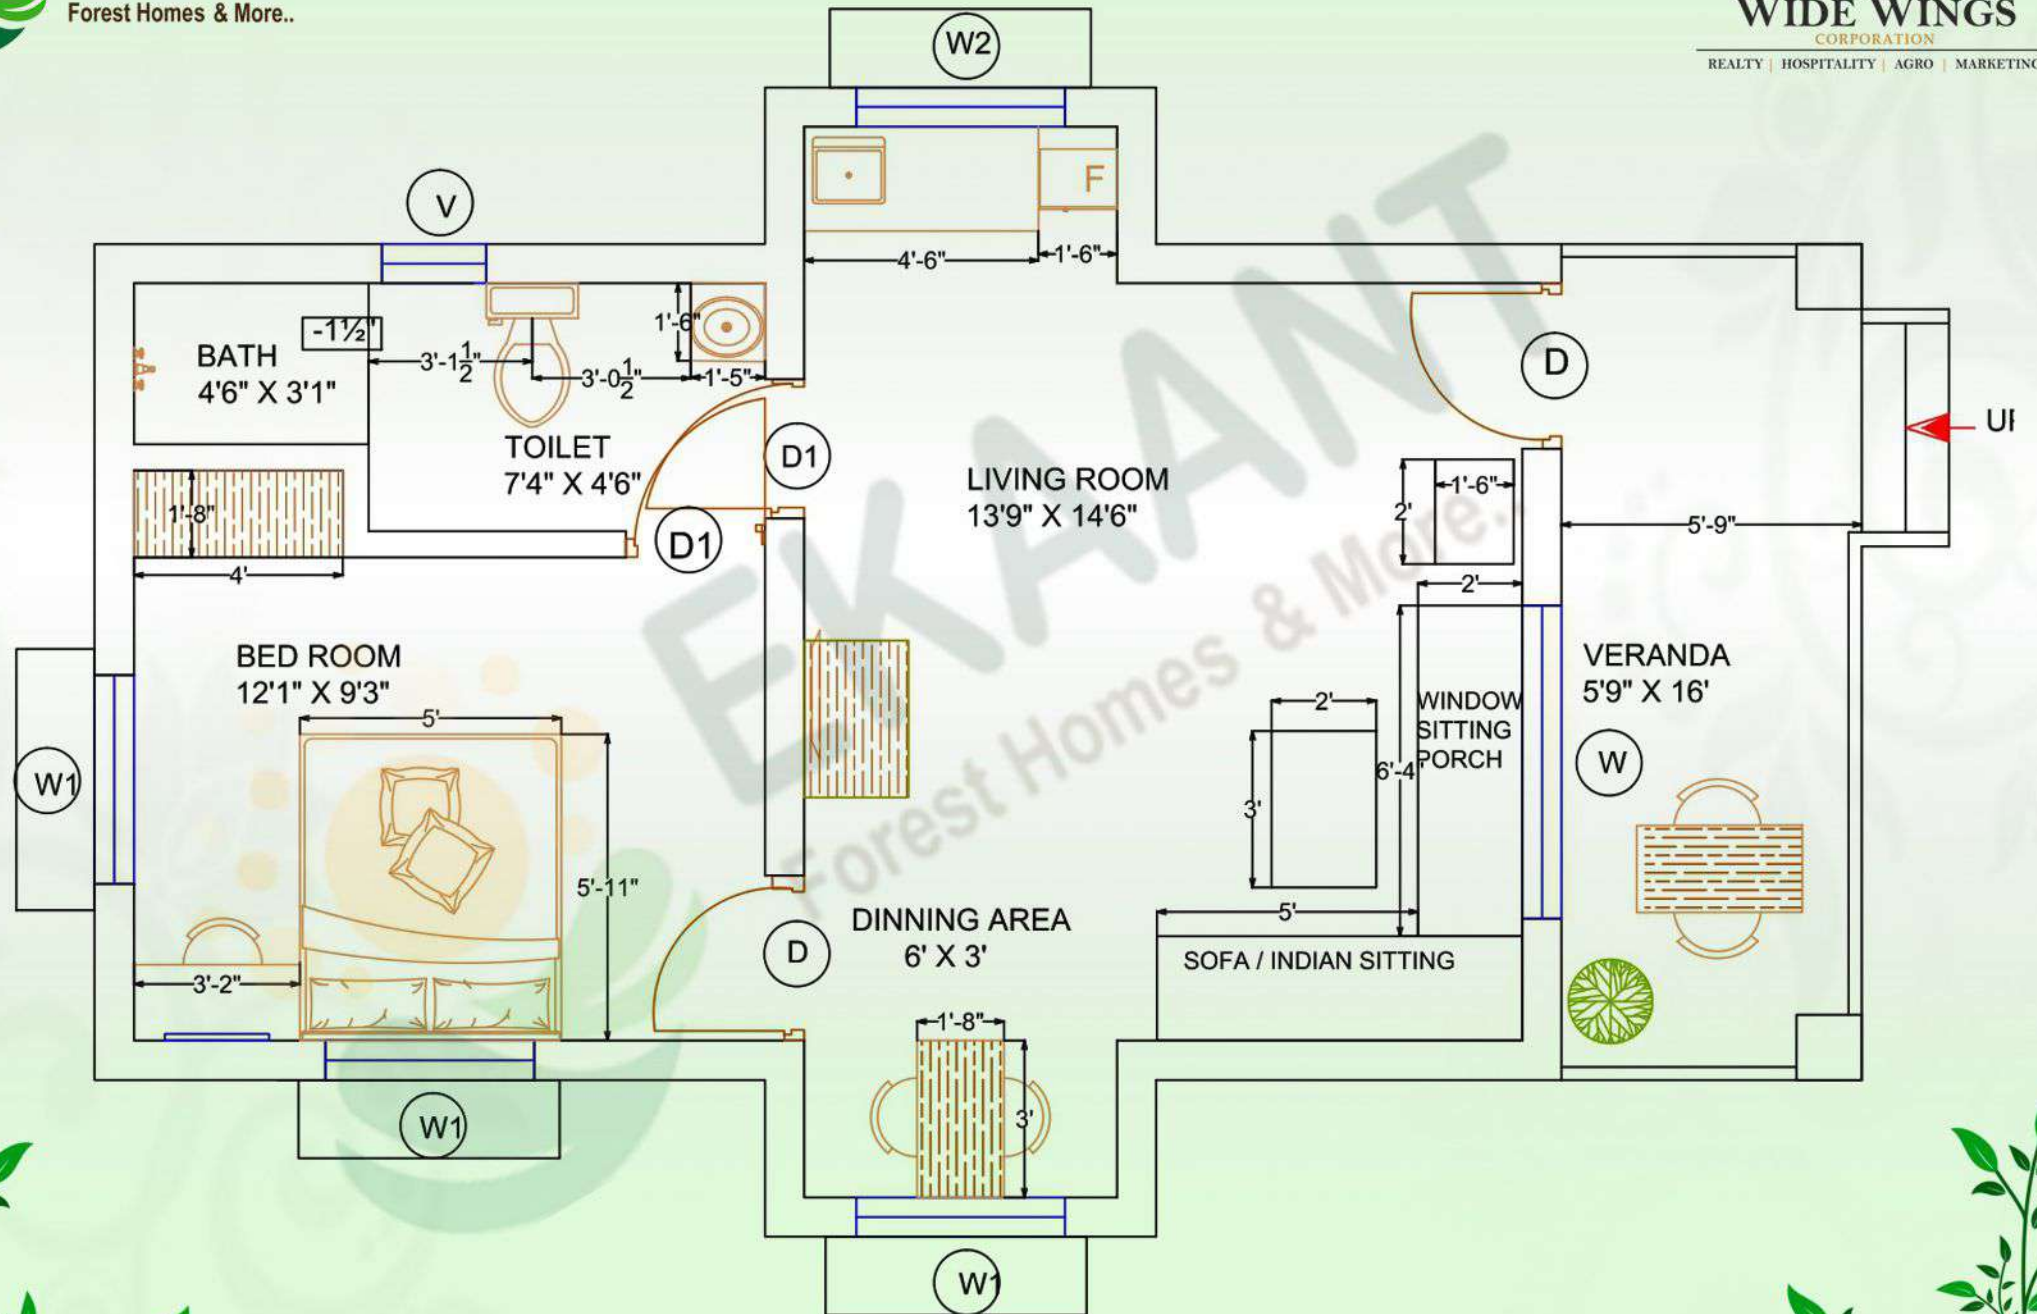

Built -Up Area

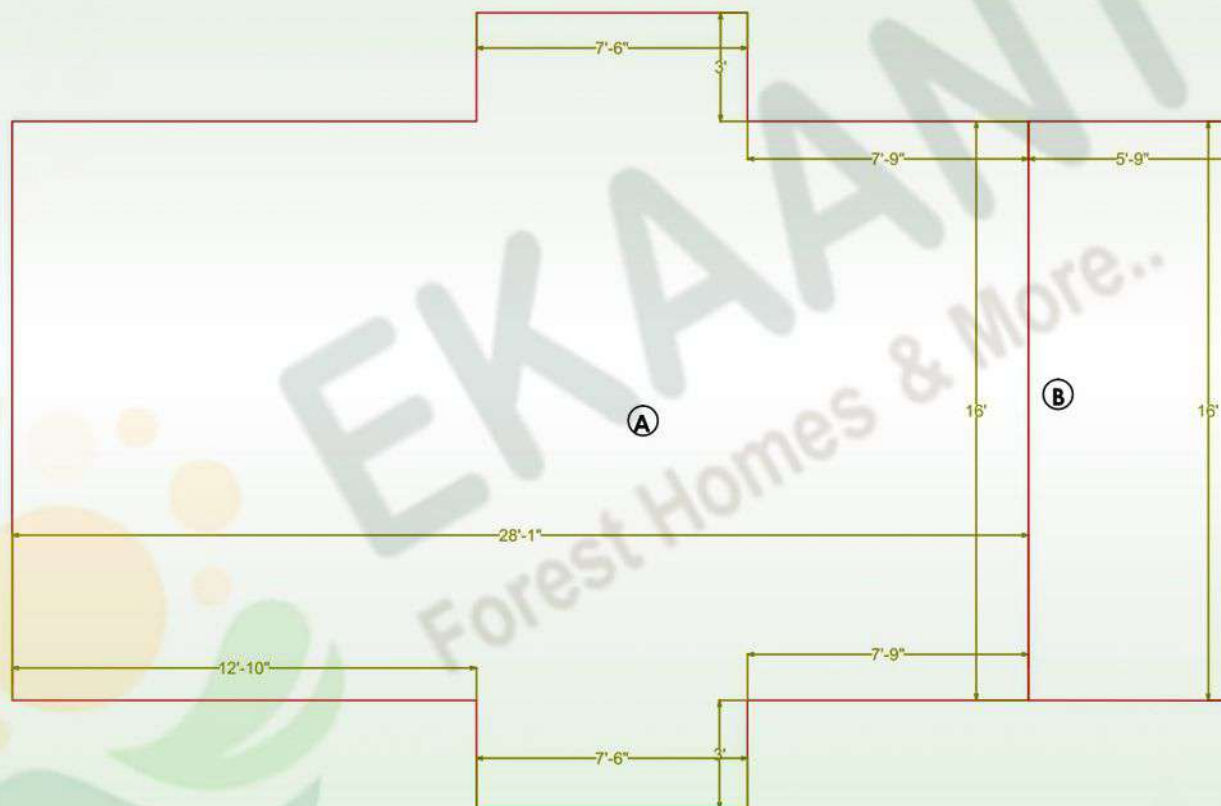

BUILT UP AREA


A= 494.27sq. ft.

B-92.01/2 = 46 sq. ft.

BUILT UP AREA

A + B = 540.28 Sq.ft


Carpet Area

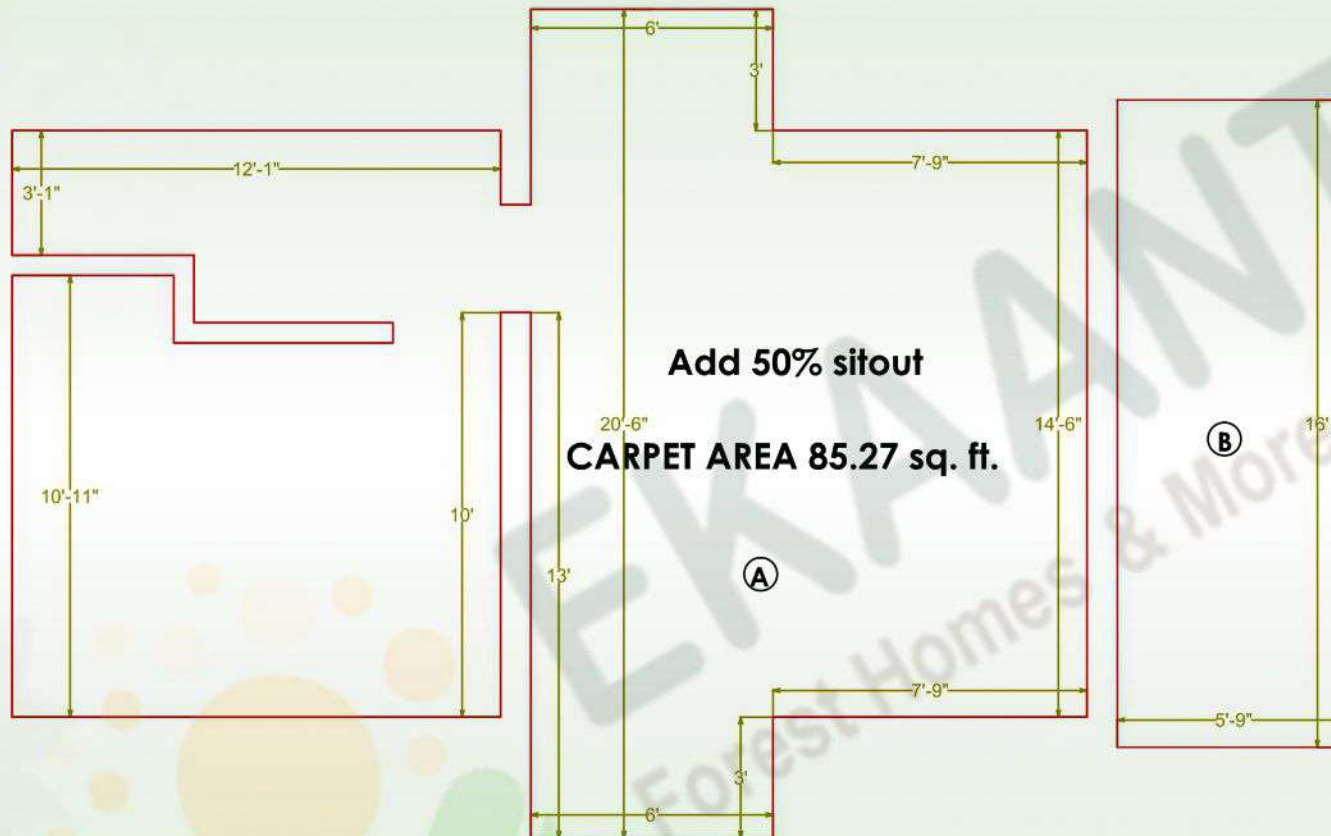

CARPET AREA
A= 407.02 sq. ft.
B= 92.01/2 = 46 sq. ft.

CARPET AREA
A + B = 453.02 Sq.ft

Roofing Plan

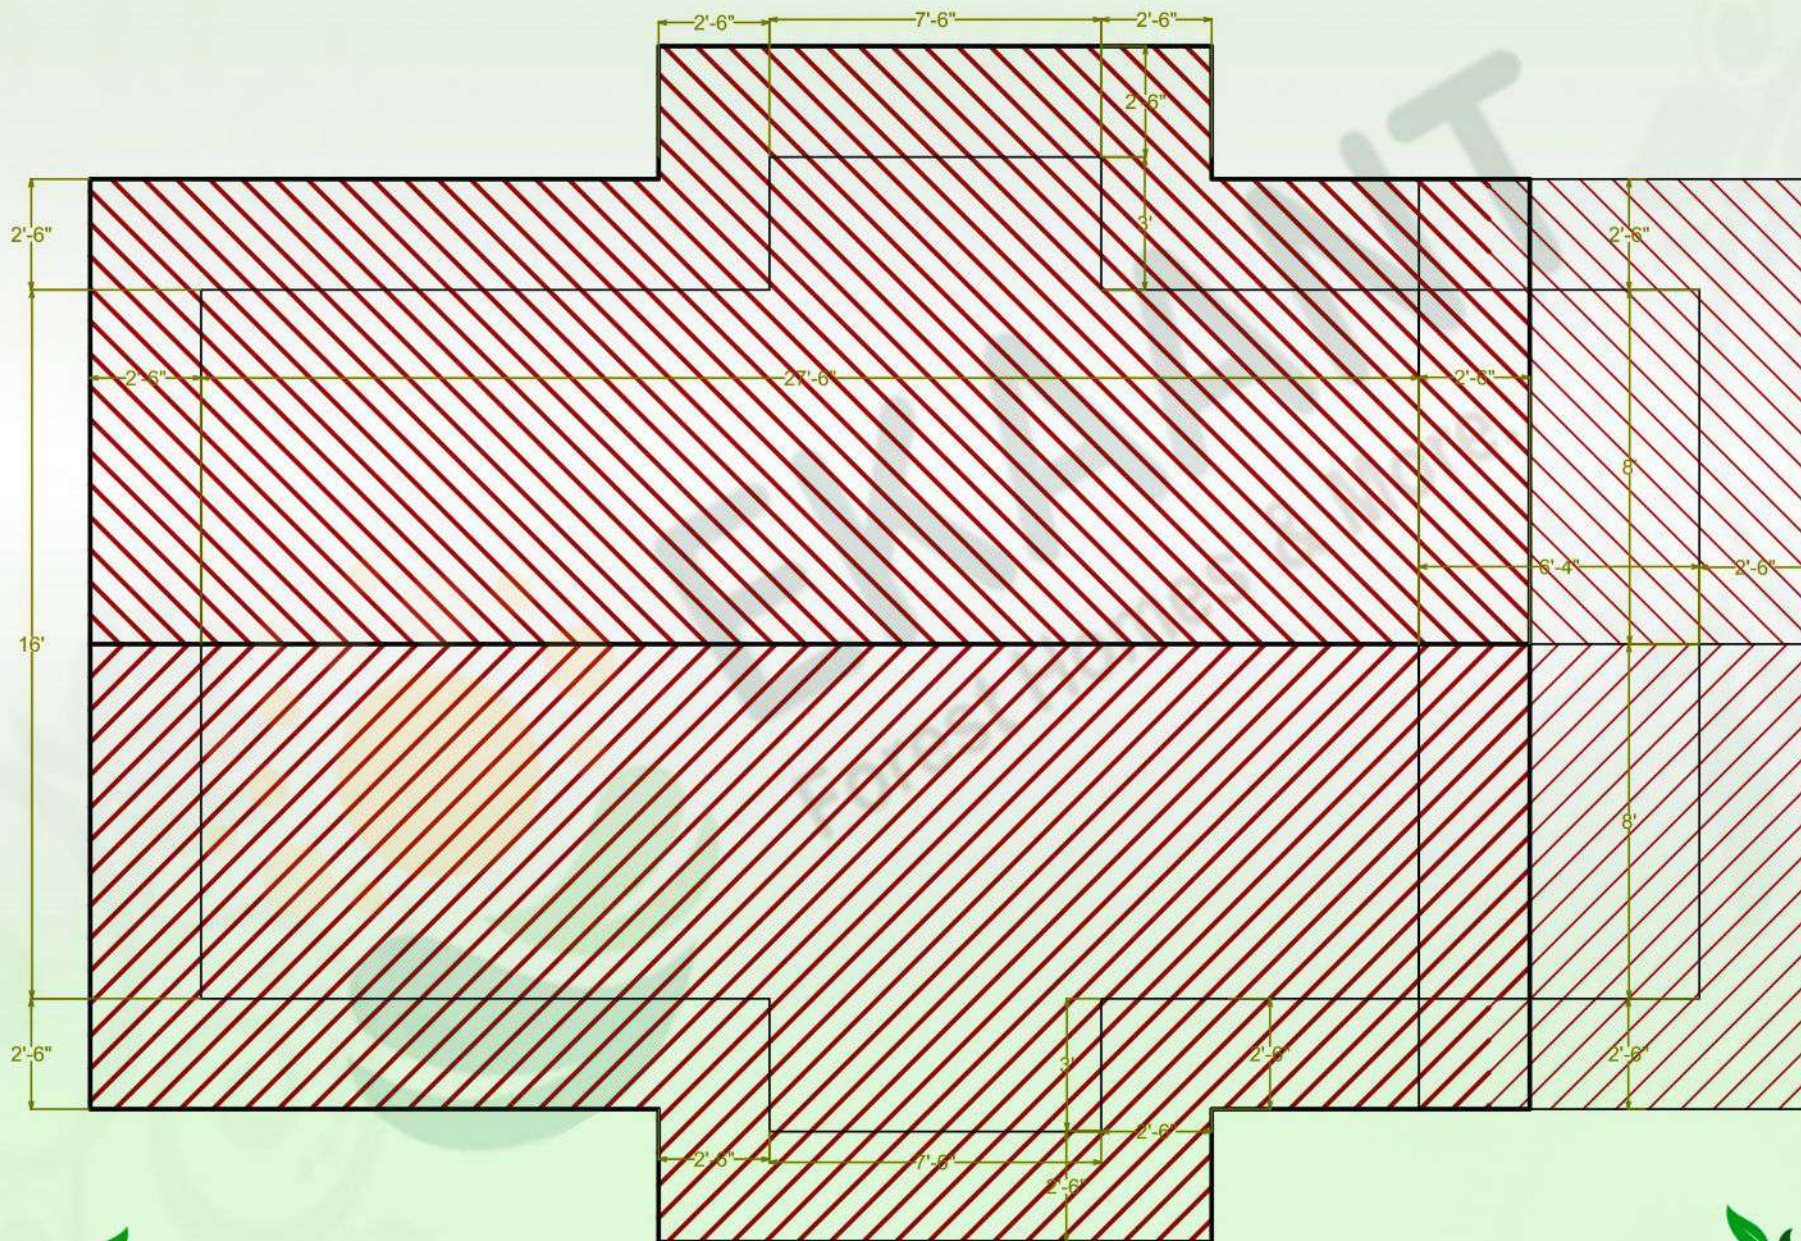


"Wide Wings Corporation, all design rights reserved."



REALTY | HOSPITALITY | AGRO | MARKETING


"Wide Wings Corporation, all design rights reserved."

Right Side Evevation

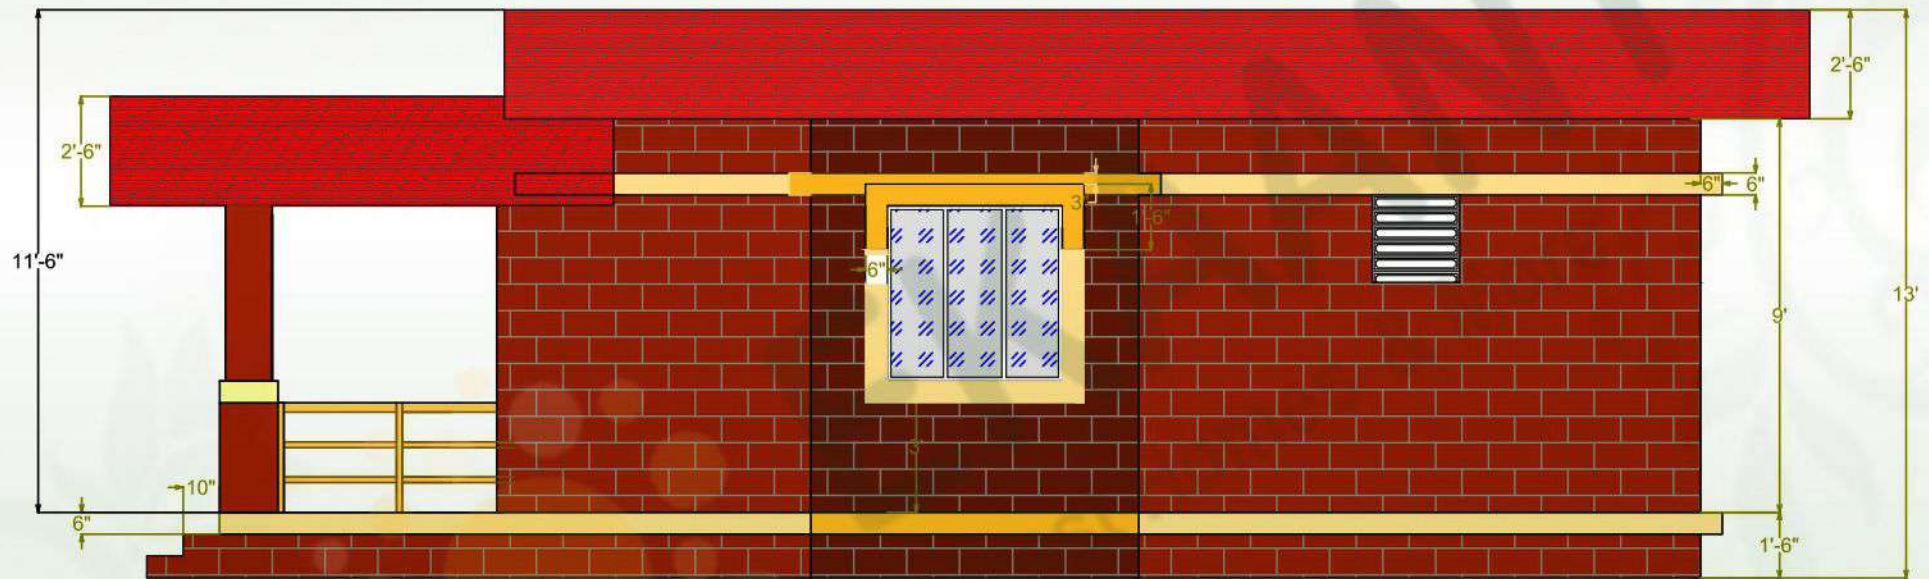


Dimension Plan

DOOR - WINDOW	
W	6' X 5'4"
W1	4' X 4'
W2	4' X 3'
V	2' X 2'
D	3'2" X 7'
D1	2'8" X 7'

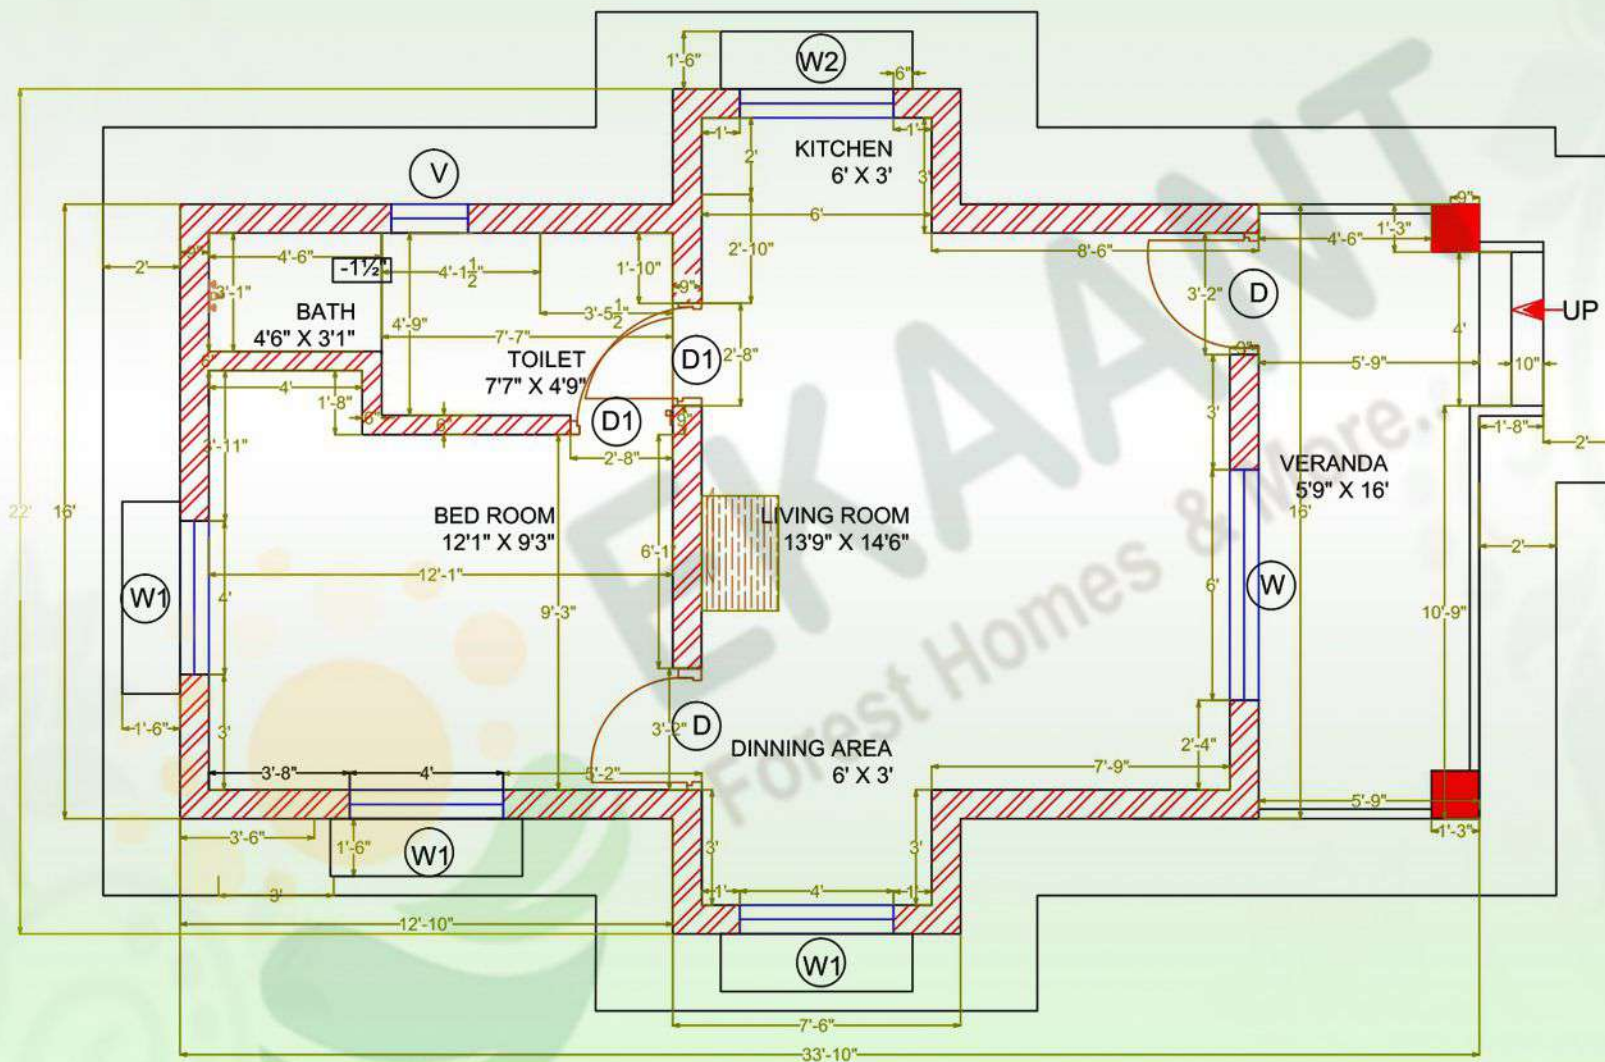

Electrical

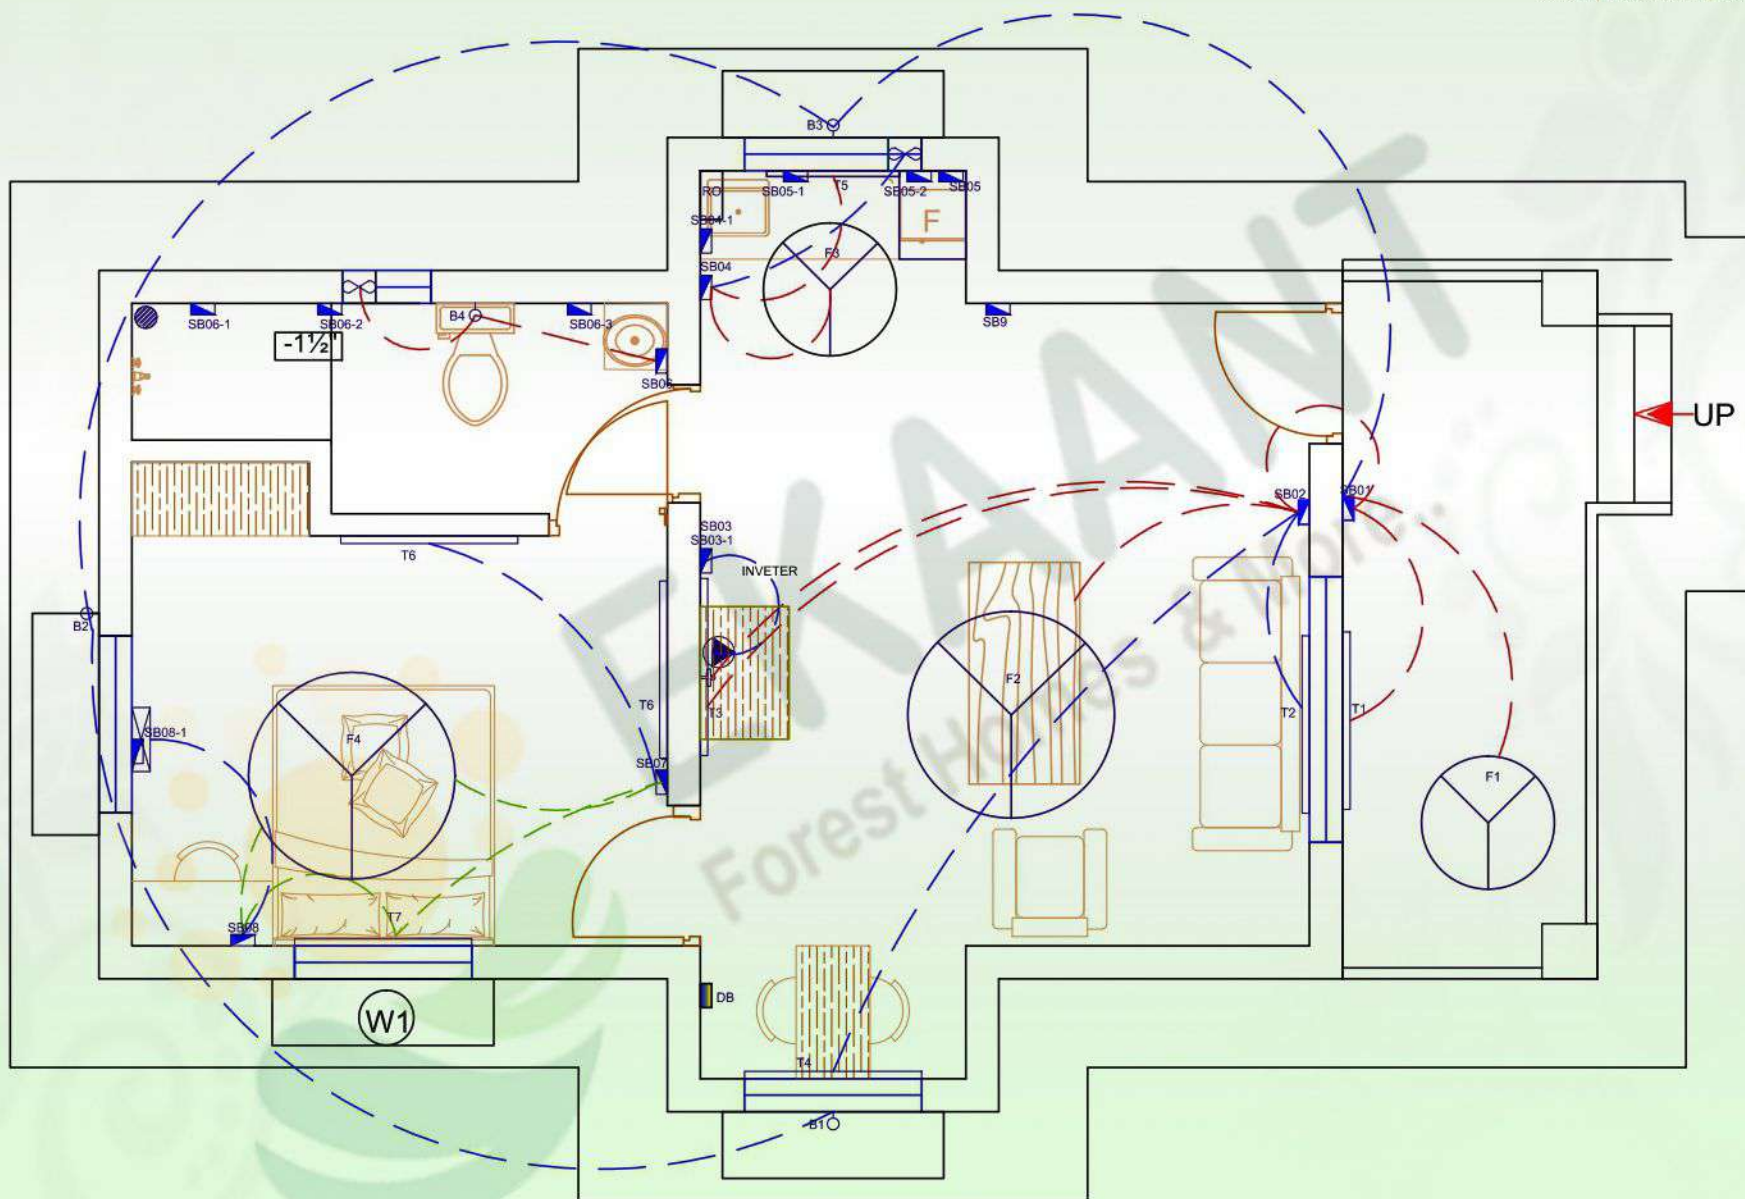

Electrical Points Summary

Varandah Switch For Tube Light T1, Switch For Bulb B1,B2,B3, Switch For Fan(F1), Switch For Bell, Switch For Compound wall light (2 points) SB01- 5' Height	Living Room + Dining Switch For Tube Light T2, T3, T4, Switch For Fan(F2), Switch For Bell Control, SB02- 5' Height	Living Room + Dining 16AMP Socket for TV, Socket TV Set Top Box, 6AMP Switch with Socket SB03- 3' Height	Living Room + Dining 16AMP Switch with Socket for Inverter SB03-1- 26" Height	
Kitchen Switch For Exhaust, Switch For Tube Light T5, Switch For Fan(F2), 16AMP Switch For Pressure Pump SB 04- 5' Height	Kitchen 6AMP Switch with Socket for RO SB04-1-3' Height	Kitchen 16AMP/6AMP Combo Switch with Socket SB 05- Center Between Kitchen & Window	Kitchen 16AMP Switch for Fridge SB05-1-5' Height	Kitchen Socket for Exhaust SB05-2-7'6" Height
Toilet Switch for Bulb B4 + Exhaust, 6AMP Switch with Socket SB 06- 5' Height	Toilet 16AMP Switch with Socket for Geyser SB06-1-6' Height	Toilet 6AMP Socket for Exhaust SB06-2-7'6" Height	Toilet 16AMP Socket for Pressure Pump SB06-3-1'6" Above the Tank	
Bedroom Switch for Tube Light T6, Fan(F4 Two Way), Tube Light T7 (Two Way) SB 07- 5' Height	Bedroom Switch for AC, 6AMP Switch with Socket, Fan(F4 two way), Tube light T7 (two way) SB08-2'6" Height	Bedroom 16AMP Socket for AC SB 08-1-7'6" Height	Bedroom 16AMP Switch for Underground Tank SB 09 5' Above the Tank	
TOTAL FAN - 4 BELL - 1 TUBE LIGHT - 7 16AMP POINTS (AC, GYSER, TV, INVERTER) - 8 6 AMP POINTS - 3 SWITCH BOARD - 9 BULB - 4 EXHAUST - 2 TWO WAY POINT - 2 16AMP/6AMP COMBO - 1 SWITCH WITH SOCKET TOTAL POINTS - 32				

Tank Position

