




APPROVAL STAMP:
 THIS DRAWING / LAYOUT PLAN IS TO BE READ WITH THIS OFFICE LETTER NO. 2023 DATE 20-07-2016
 TOWN PLANNER RATNAGIRI

AREA STATEMENT:

PLOT NO.	GAT NO.	AREA	UNIT	REMARK	PLOT NO.	GAT NO.	AREA	UNIT	REMARK
1	1522,1523	275.00	SQ.MT.	RESIDENTIAL	59	1522,1523	220.00	SQ.MT.	RESIDENTIAL
2		255.00	SQ.MT.	RESIDENTIAL	60		215.00	SQ.MT.	RESIDENTIAL
3		250.00	SQ.MT.	RESIDENTIAL	61		190.00	SQ.MT.	RESIDENTIAL
4		250.00	SQ.MT.	RESIDENTIAL	62		220.00	SQ.MT.	RESIDENTIAL
5		280.00	SQ.MT.	RESIDENTIAL	63		220.00	SQ.MT.	RESIDENTIAL
6		245.00	SQ.MT.	RESIDENTIAL	64		215.00	SQ.MT.	RESIDENTIAL
7		240.00	SQ.MT.	RESIDENTIAL	65		185.00	SQ.MT.	RESIDENTIAL
8		200.00	SQ.MT.	RESIDENTIAL	66		185.00	SQ.MT.	RESIDENTIAL
9		170.00	SQ.MT.	RESIDENTIAL	67		185.00	SQ.MT.	RESIDENTIAL
10		165.00	SQ.MT.	RESIDENTIAL	68		185.00	SQ.MT.	RESIDENTIAL
11		315.00	SQ.MT.	RESIDENTIAL	69		190.00	SQ.MT.	RESIDENTIAL
12		285.00	SQ.MT.	RESIDENTIAL	70		210.00	SQ.MT.	RESIDENTIAL
13		255.00	SQ.MT.	RESIDENTIAL	71		235.00	SQ.MT.	RESIDENTIAL
14		310.00	SQ.MT.	RESIDENTIAL	72		265.00	SQ.MT.	RESIDENTIAL
15		305.00	SQ.MT.	RESIDENTIAL	73		265.00	SQ.MT.	RESIDENTIAL
16		285.00	SQ.MT.	RESIDENTIAL	74		310.00	SQ.MT.	RESIDENTIAL
17		285.00	SQ.MT.	RESIDENTIAL	75		270.00	SQ.MT.	RESIDENTIAL
18		285.00	SQ.MT.	RESIDENTIAL	76		275.00	SQ.MT.	RESIDENTIAL
19		310.00	SQ.MT.	RESIDENTIAL	77		380.00	SQ.MT.	RESIDENTIAL
20		305.00	SQ.MT.	RESIDENTIAL	78		395.00	SQ.MT.	RESIDENTIAL
21		225.00	SQ.MT.	RESIDENTIAL	79		365.00	SQ.MT.	RESIDENTIAL
22		220.00	SQ.MT.	RESIDENTIAL	80		380.00	SQ.MT.	RESIDENTIAL
23		220.00	SQ.MT.	RESIDENTIAL	81		385.00	SQ.MT.	RESIDENTIAL
24		220.00	SQ.MT.	RESIDENTIAL	82		385.00	SQ.MT.	RESIDENTIAL
25		215.00	SQ.MT.	RESIDENTIAL	83		385.00	SQ.MT.	RESIDENTIAL
26		210.00	SQ.MT.	RESIDENTIAL	84		385.00	SQ.MT.	RESIDENTIAL
27		220.00	SQ.MT.	RESIDENTIAL	85		220.00	SQ.MT.	RESIDENTIAL
28		220.00	SQ.MT.	RESIDENTIAL	86		225.00	SQ.MT.	RESIDENTIAL
29		220.00	SQ.MT.	RESIDENTIAL	87		225.00	SQ.MT.	RESIDENTIAL
30		215.00	SQ.MT.	RESIDENTIAL	88		225.00	SQ.MT.	RESIDENTIAL
31		185.00	SQ.MT.	RESIDENTIAL	89		435.00	SQ.MT.	RESIDENTIAL
32		245.00	SQ.MT.	RESIDENTIAL	90		220.00	SQ.MT.	RESIDENTIAL
33		210.00	SQ.MT.	RESIDENTIAL	91		225.00	SQ.MT.	RESIDENTIAL
34		210.00	SQ.MT.	RESIDENTIAL	92		225.00	SQ.MT.	RESIDENTIAL
35		285.00	SQ.MT.	RESIDENTIAL	93		225.00	SQ.MT.	RESIDENTIAL
36		285.00	SQ.MT.	RESIDENTIAL	94		265.00	SQ.MT.	RESIDENTIAL
37		245.00	SQ.MT.	RESIDENTIAL	95		320.00	SQ.MT.	RESIDENTIAL
38		210.00	SQ.MT.	RESIDENTIAL	96		290.00	SQ.MT.	RESIDENTIAL
39		210.00	SQ.MT.	RESIDENTIAL	97		420.00	SQ.MT.	RESIDENTIAL
40		205.00	SQ.MT.	RESIDENTIAL	98		250.00	SQ.MT.	RESIDENTIAL
41		260.00	SQ.MT.	RESIDENTIAL	99		200.00	SQ.MT.	RESIDENTIAL
42		280.00	SQ.MT.	RESIDENTIAL	100		300.00	SQ.MT.	RESIDENTIAL
43		280.00	SQ.MT.	RESIDENTIAL	101		245.00	SQ.MT.	RESIDENTIAL
44		245.00	SQ.MT.	RESIDENTIAL	102		200.00	SQ.MT.	RESIDENTIAL
45		240.00	SQ.MT.	RESIDENTIAL	103		200.00	SQ.MT.	RESIDENTIAL
46		250.00	SQ.MT.	RESIDENTIAL	104		200.00	SQ.MT.	RESIDENTIAL
47		250.00	SQ.MT.	RESIDENTIAL	105		385.00	SQ.MT.	RESIDENTIAL
48		245.00	SQ.MT.	RESIDENTIAL	106		311.00	SQ.MT.	RESIDENTIAL
49		250.00	SQ.MT.	RESIDENTIAL	107		311.00	SQ.MT.	RESIDENTIAL
50		240.00	SQ.MT.	RESIDENTIAL	108		300.00	SQ.MT.	RESIDENTIAL
51		240.00	SQ.MT.	RESIDENTIAL	109		205.00	SQ.MT.	RESIDENTIAL
52		235.00	SQ.MT.	RESIDENTIAL	110		210.00	SQ.MT.	RESIDENTIAL
53		225.00	SQ.MT.	RESIDENTIAL	111		385.00	SQ.MT.	RESIDENTIAL
54		240.00	SQ.MT.	RESIDENTIAL	112		528.00	SQ.MT.	RESIDENTIAL
55		240.00	SQ.MT.	RESIDENTIAL	113		3810.00	SQ.MT.	OPEN SPACE 10 %
56		235.00	SQ.MT.	RESIDENTIAL	114		1565.00	SQ.MT.	OPEN SPACE 10 %
57		255.00	SQ.MT.	RESIDENTIAL	115		2587.00	SQ.MT.	AMENITIES PLOT 5 %
58		220.00	SQ.MT.	RESIDENTIAL	116		15471.00	SQ.MT.	INTERNAL ROAD

NOTES:
 PLOT BOUNDARY COLORED IN BLACK
 PROPOSED WORK COLORED DOTTED IN RED
 PROPOSED ROAD SHOWN IN COLOR DOTTED GREEN
 ALL DIMENSIONS ARE IN METER

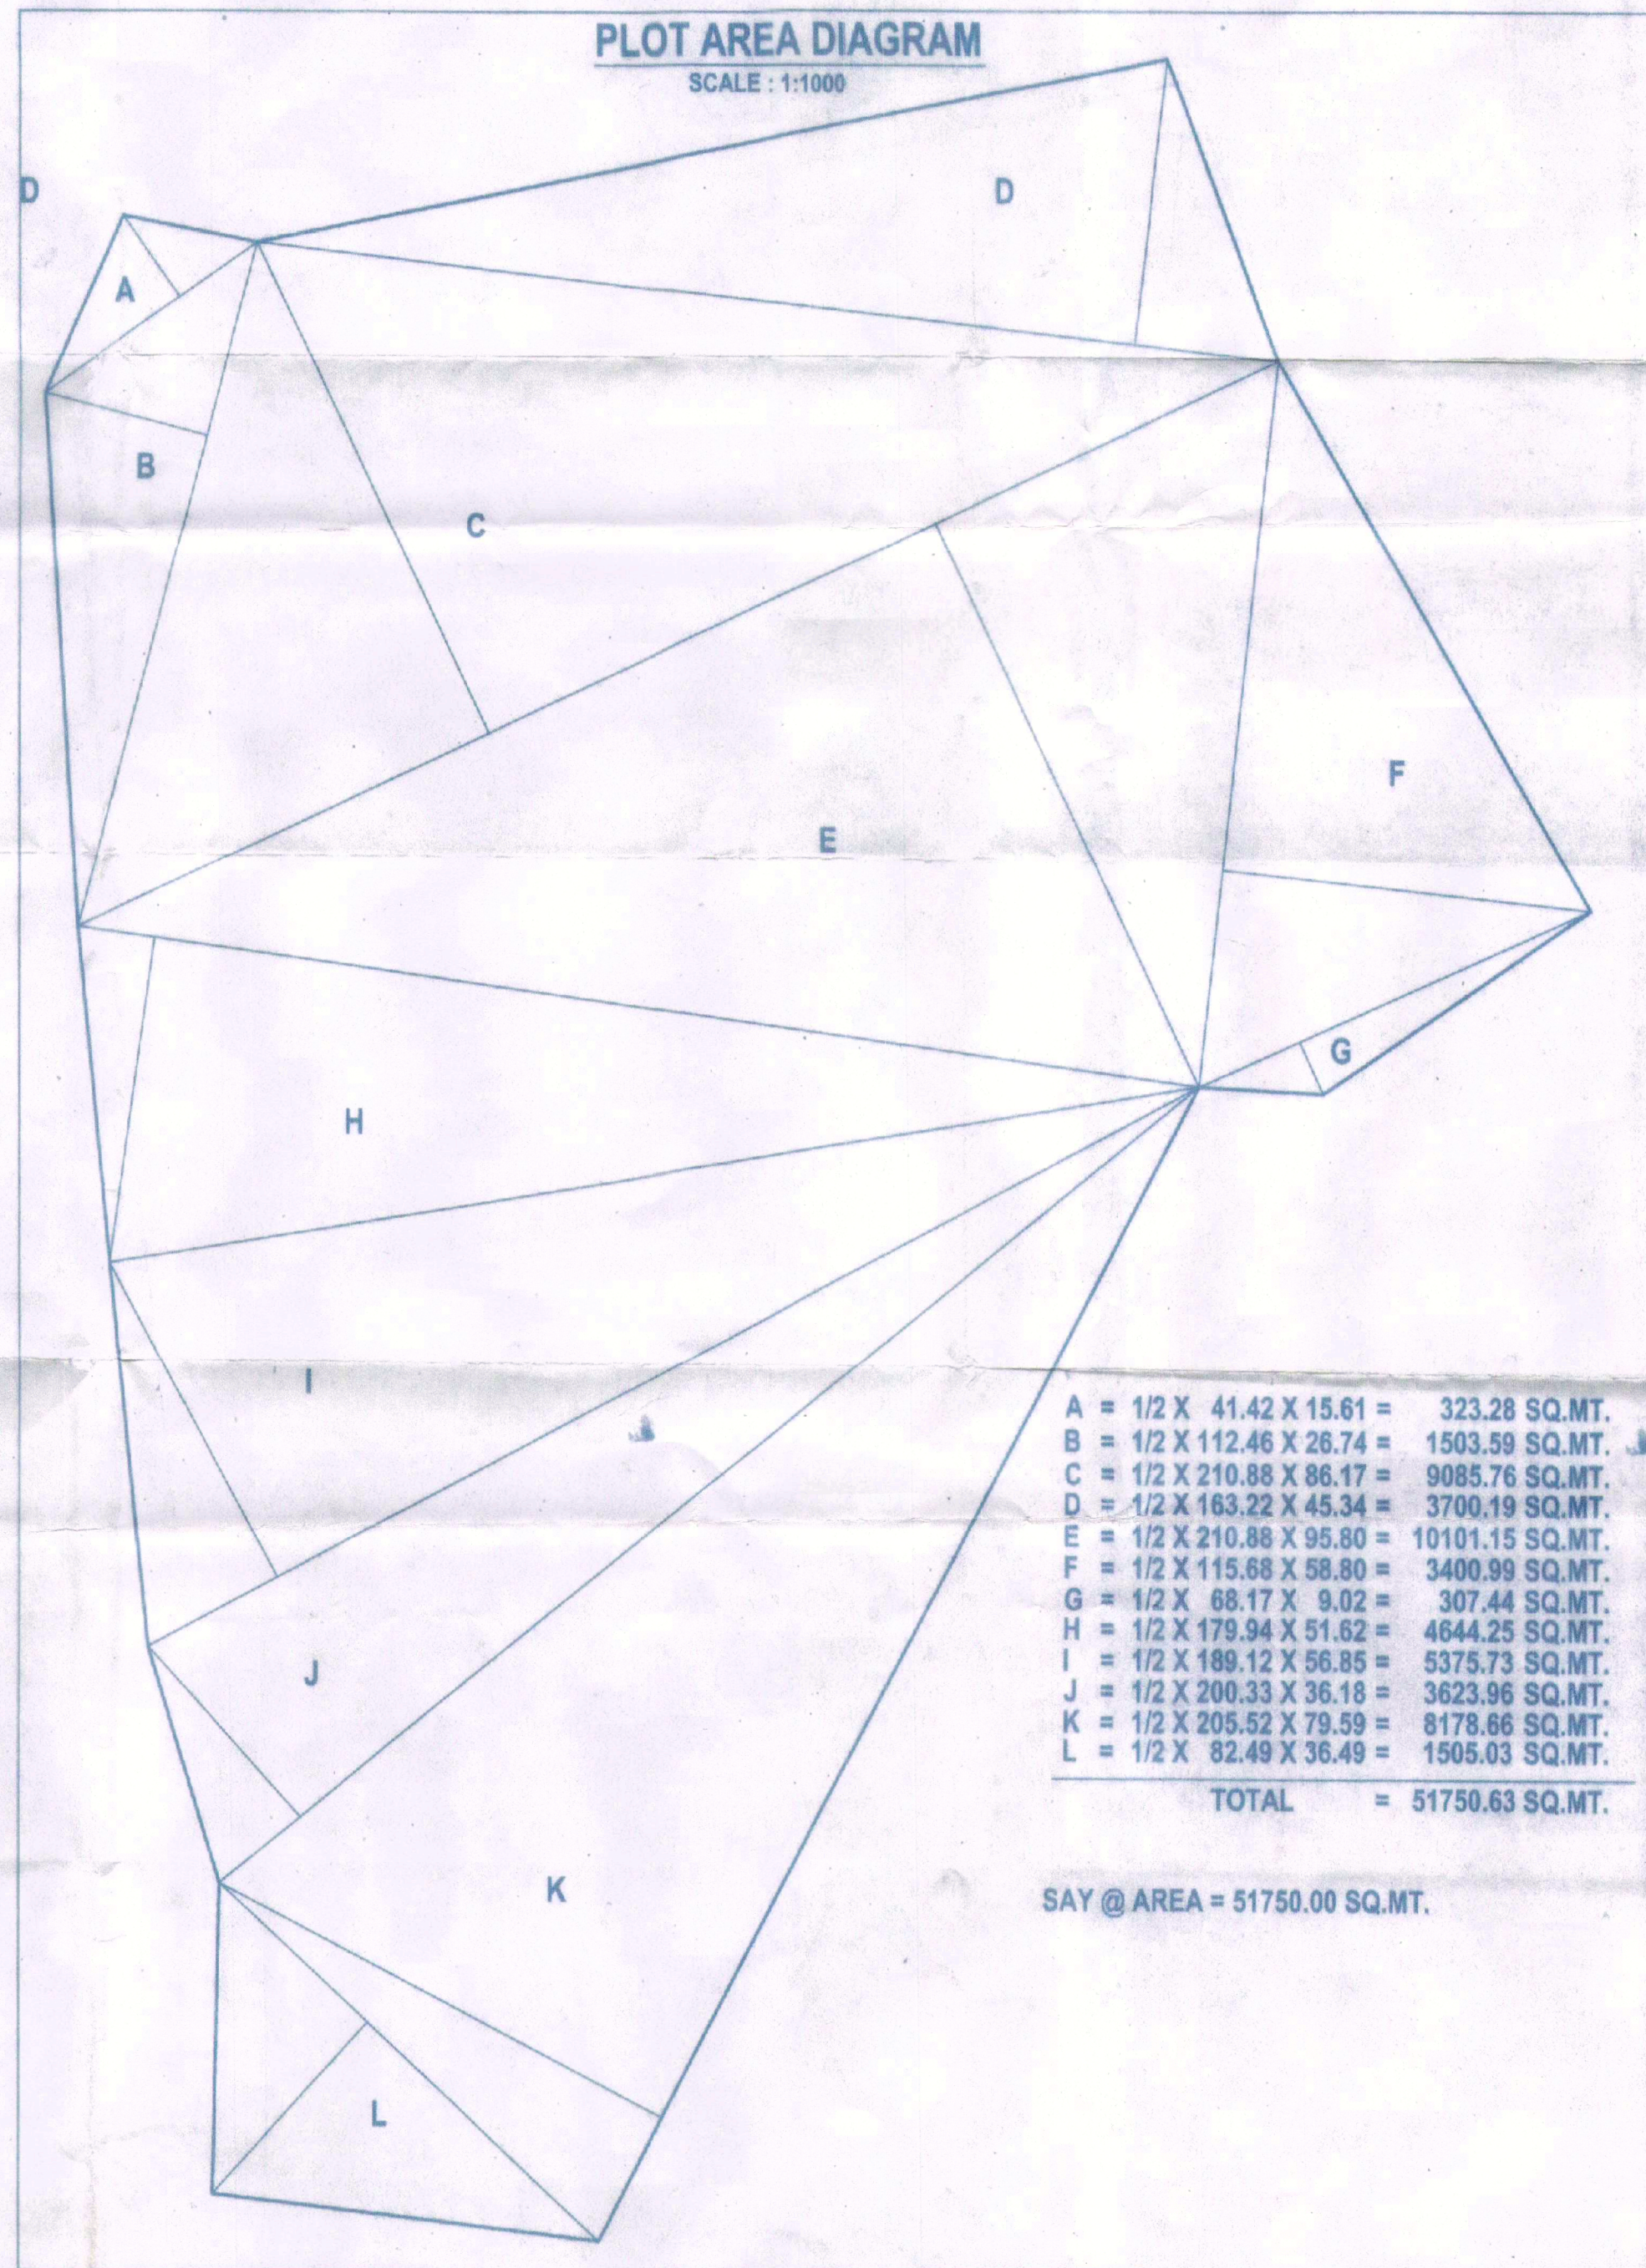

TOTAL PLOT AREA = 51750.00 SQ.MT.

SUMMARY OF PLOT:

DESCRIPTION	AREA	UNIT	REMARK
PLOT NO. 1 TO 112	28517.00	SQ.MT.	RESIDENTIAL
PLOT NO. 113 & 114	5175.00	SQ.MT.	OPEN SPACE 10 %
PLOT NO. 115	2587.00	SQ.MT.	AMENITIES PLOT 5 %
PLOT NO. 116	15471.00	SQ.MT.	INTERNAL ROAD
TOTAL AREA	51750.00	SQ.MT.	

OWNERS SIGN & ADDRESS:
 MR. MAHESH SHASHIKANT BHATKAR
 (POWER OF ATTORNEY HOLDER OF MRS. AAKANKSHA AJAY SALAVI)
 AT : JAMSUD, TAL : GUHAGAR, DIST : RATNAGIRI.

PROPOSED LAY OUT PLAN SHOWING SUB DIVISION ON PLOT BEARING GAT NO:1522 & 1523, FOR, MRS. AAKANKSHA AJAY SALAVI. AT : JAMSUD, TAL : GUHAGAR, DIST : RATNAGIRI.

SCALE	DATE	DRG. NO.	DRN. BY.	CHK. BY.
1:100,1:500	12 / 07 / 2016	K.B.A./02 / PLOT / JULY / 2016	PRATIKSHA	B. D. P.

NORTH: ARCHITECT: KAMAT BHALEKAR ASSO.
 ARCHITECTS, ENGINEERS, INT. DESIGNERS
 SWAMI SOCIETY (B) WING, FLAT NO.10,
 ABOVE DR. BARVEE L. LIBRARY ROAD MARKANDI, CHPLUN,
 TEL: 02235515466 MOB: 9379618453